


scala 1:200

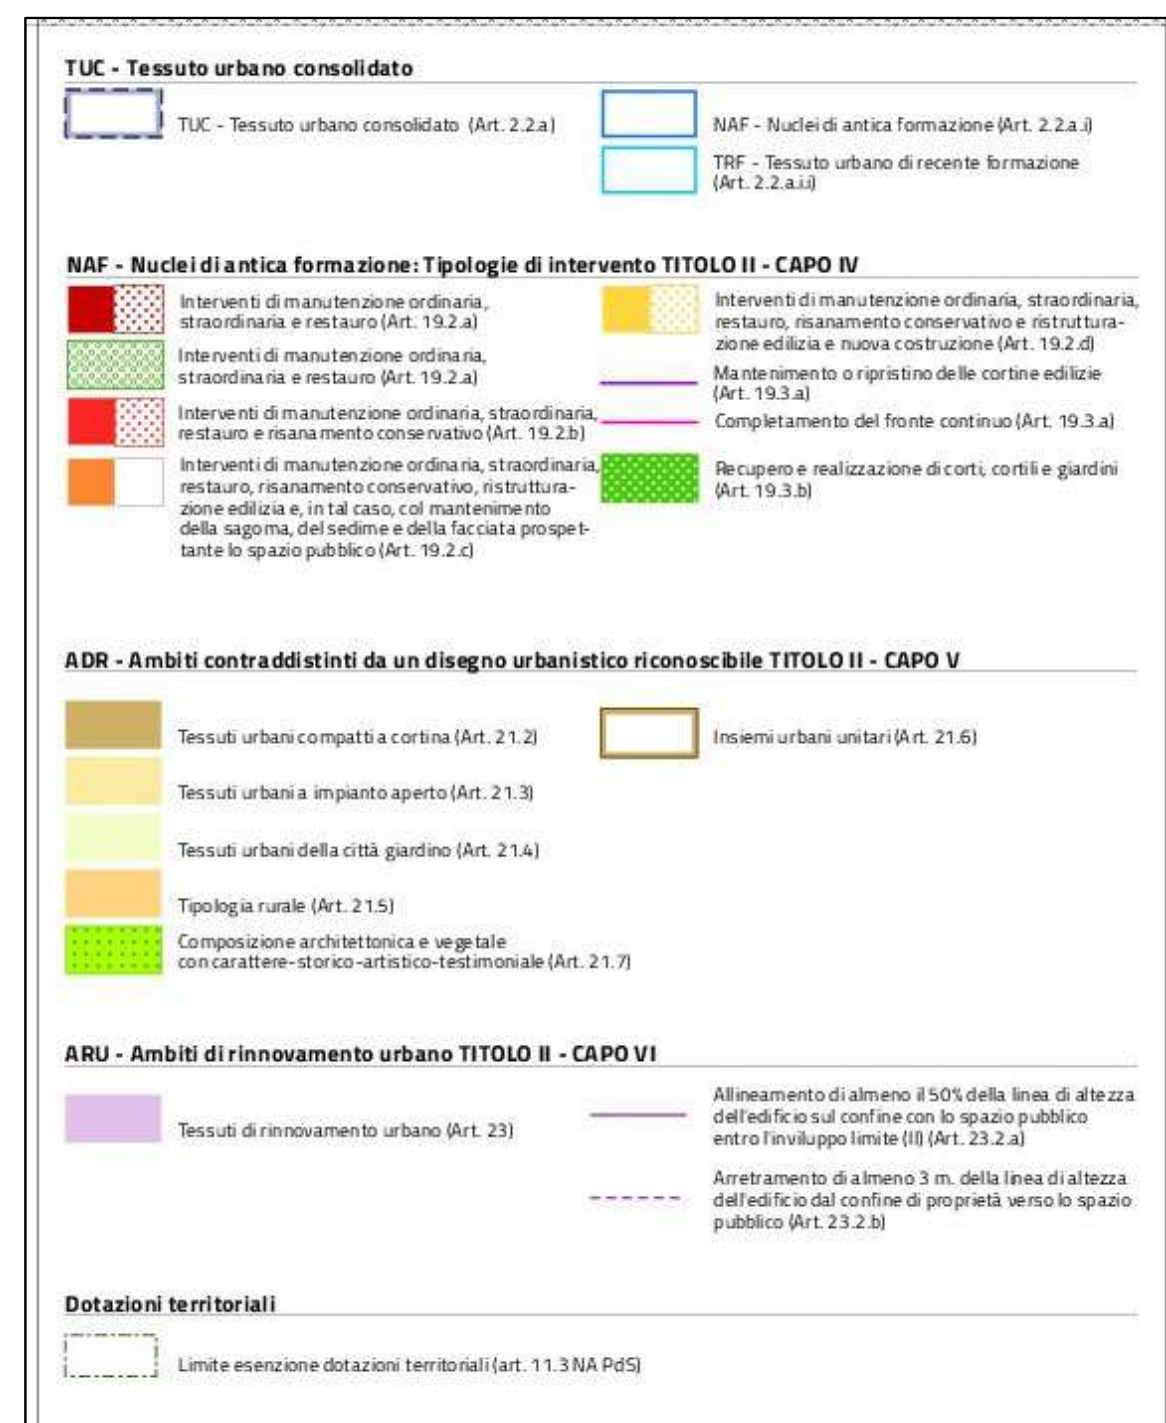

The architectural floor plan illustrates the layout of the building at Via Antonio Kramer 4, divided into four distinct sections (STRALCIO 1, 2, 3, and 4). The plan is bounded by the following properties:

- Top Left:** altra proprietà - mappaale 265
- Top Right:** altra proprietà - mappaale 257
- Bottom Left:** altra proprietà - mappaale 245
- Bottom Right:** altra proprietà - mappaale 260

The plan shows the internal structure of the building, including rooms, corridors, and staircases. The four stralci are labeled as follows:

- STRALCIO 1:** Located in the bottom left section.
- STRALCIO 2:** Located in the bottom right section.
- STRALCIO 3:** Located in the top right section.
- STRALCIO 4:** Located in the top left section.

The plan also indicates the location of the building relative to the street, with the address **via Antonio Kramer** and the number **4** shown at the bottom. The plan is dated **2011** and includes the text **progetto di restauro** (restoration project).

altra proprietà - mappa 255


 *individuazione edificio*

 *zona SOGGETTA
ad intervento*

Comune di Milano
C.F. - foglio 354 mappal
scala 1:1000



Comune di Milano
scala 1:5000

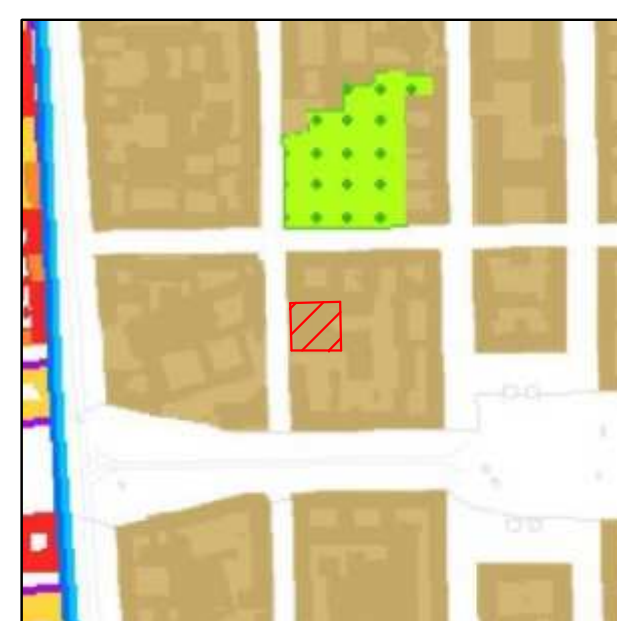[illegible]

Architectural floor plan of the second floor (Piano 2°) of the building. The plan shows a central corridor (CORRIDOIO) measuring 12.27 sqm, a restaurant (RISTORO) measuring 12.59 sqm, and a laboratory (LABORATORIO) measuring 24.59 sqm. There are two smaller corridors (CORRIDOIO) measuring 12.88 sqm each. The plan also indicates the location of the staircase (SCALE) and the entrance (ENTRATA). The overall dimensions of the floor are 27.75m by 54.1m. The plan is labeled 'Piano 2°' and 'altra proprietà - mappaale 257'.

[illegible][illegible]

altra proprietà - mappaie 255

ANTI BAGNO 5.03 mq

ANTI BAGNO 7.79 mq

ANTI BAGNO 1.67 mq

ANTI BAGNO 2.39 mq

STUDIO 21.27 mq
f.o. 104

UFFICIO 30.52 mq

STUDIO 23.31 mq

platea comune

112 452

318

altra proprietà - mappaletta 257

CORRIDOIO
12.27 mq

RISTORO
12.59 mq

LABORATORIO
24.59 mq

CORRIDOIO
12.58 mq

altra proprietà - mappaletta 250

779 541

TAVOLA N.	01	TIPOLOGIA ELABORATO	Planimetria
SCALA	1:100 - 200	PIANO	Terra e primo
DATA REVISIONE	06.10.2021		

Planimetria	11610
Terra e primo	INDIRIZZO via Kramer 4/4A 20129 MILANO HOME FILE 5569_T